


FLOOR PLAN
 GRAPHIC SCALE: 0' 5' 10' 15' 20'

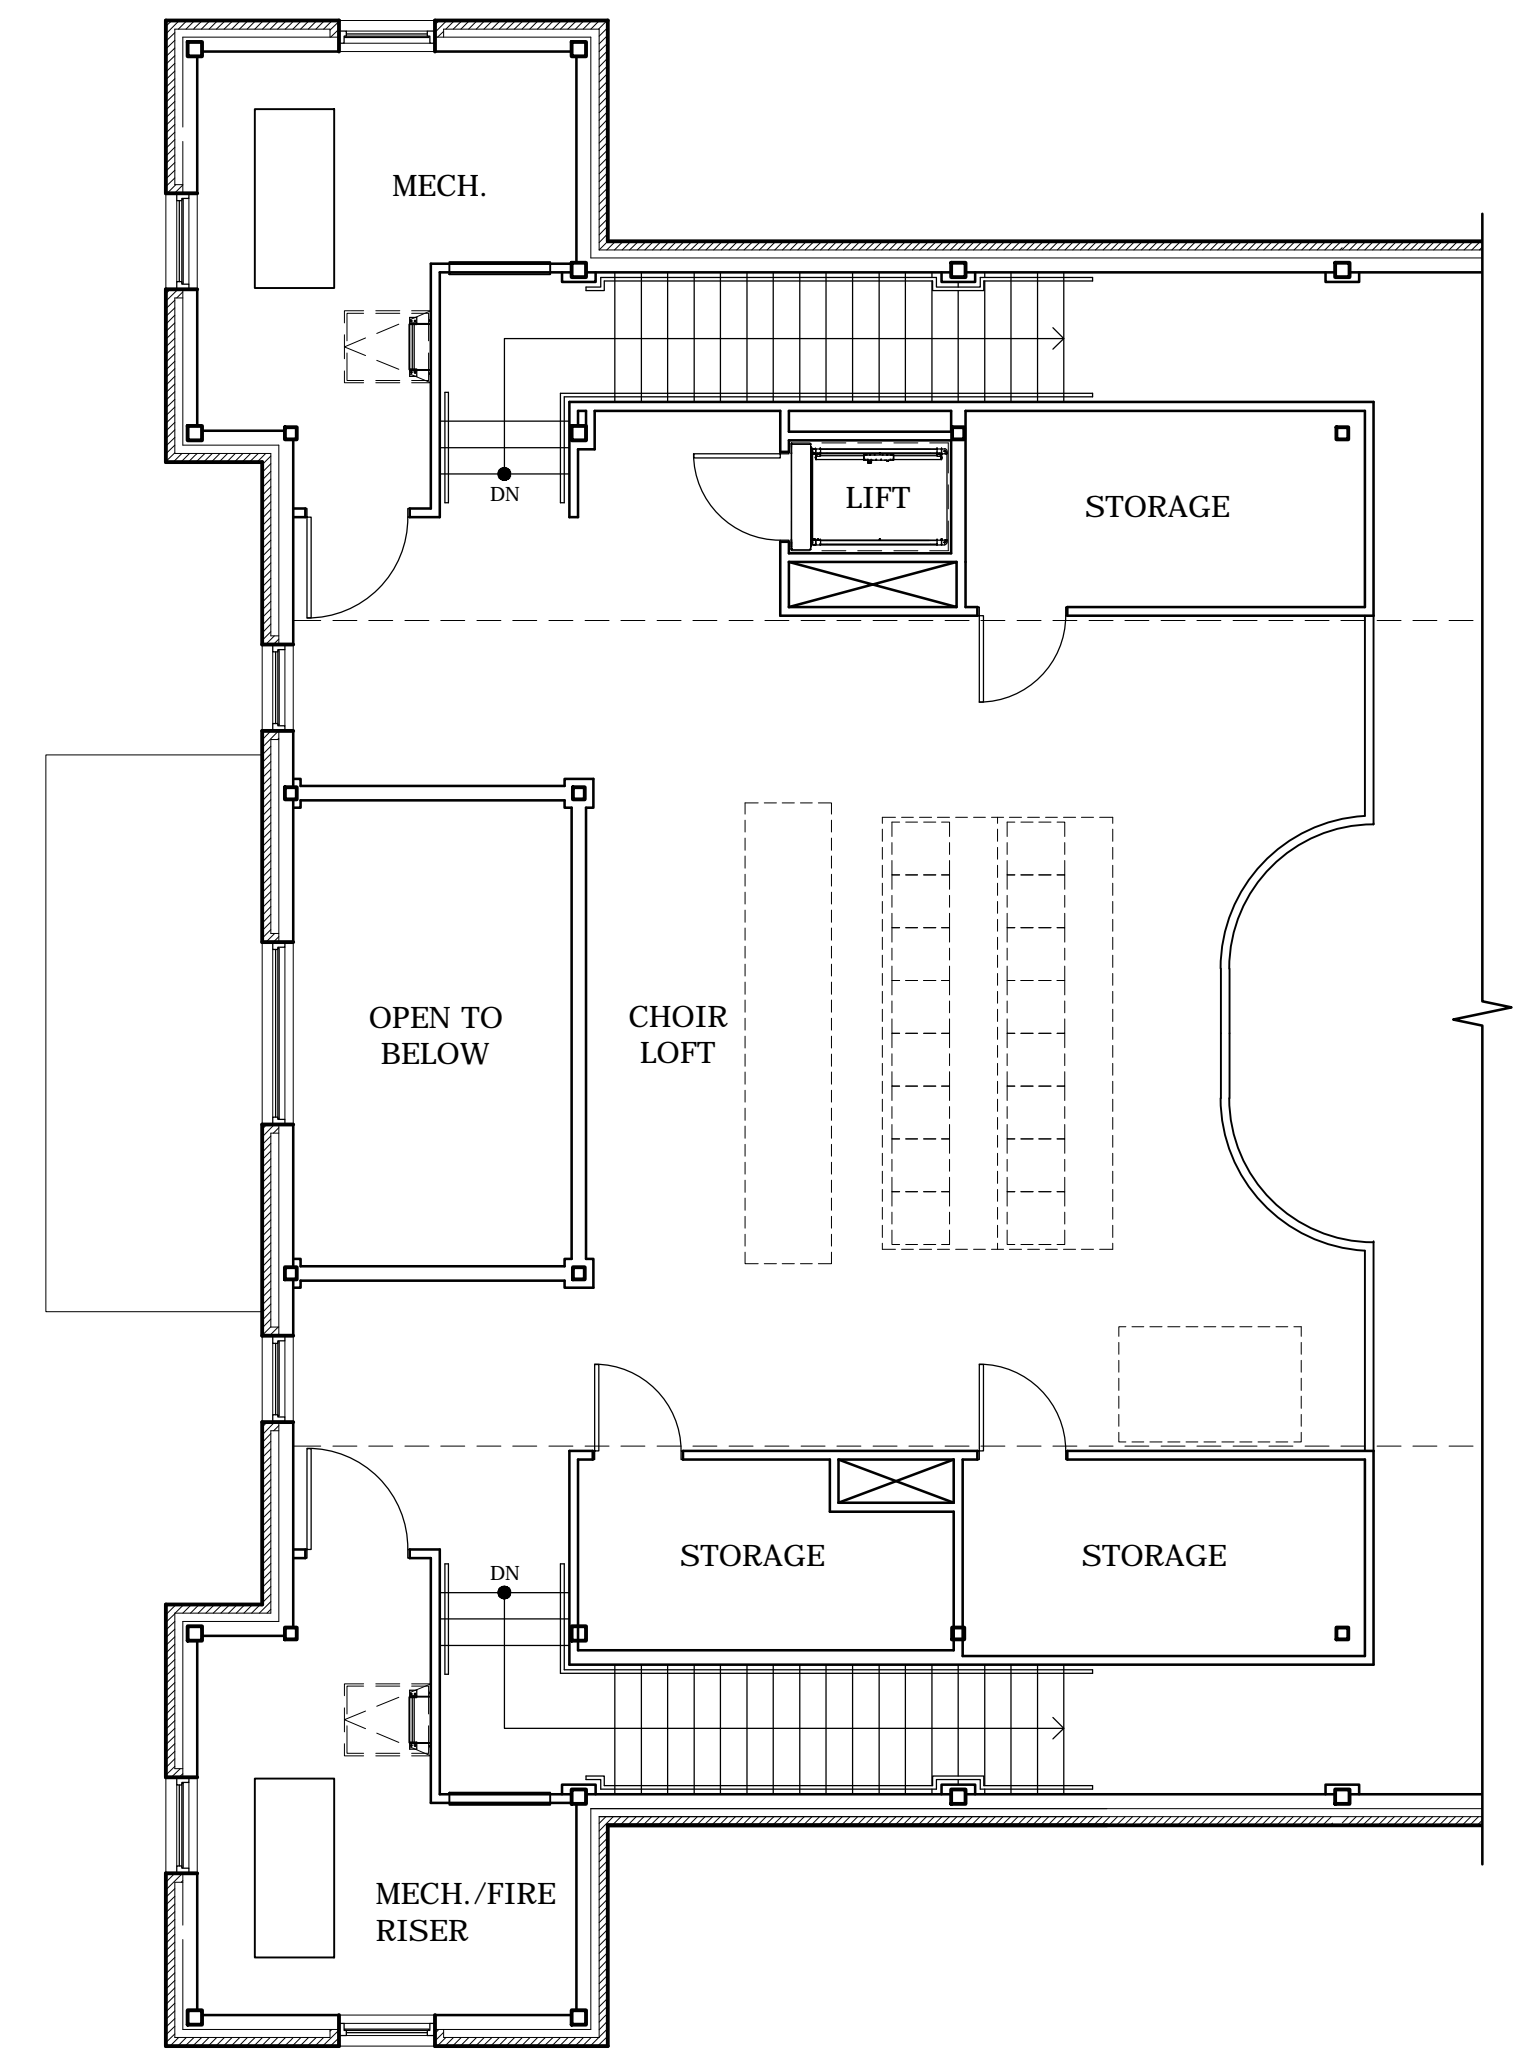

CHOIR LOFT
 GRAPHIC SCALE: 0' 5' 10' 15' 20'